


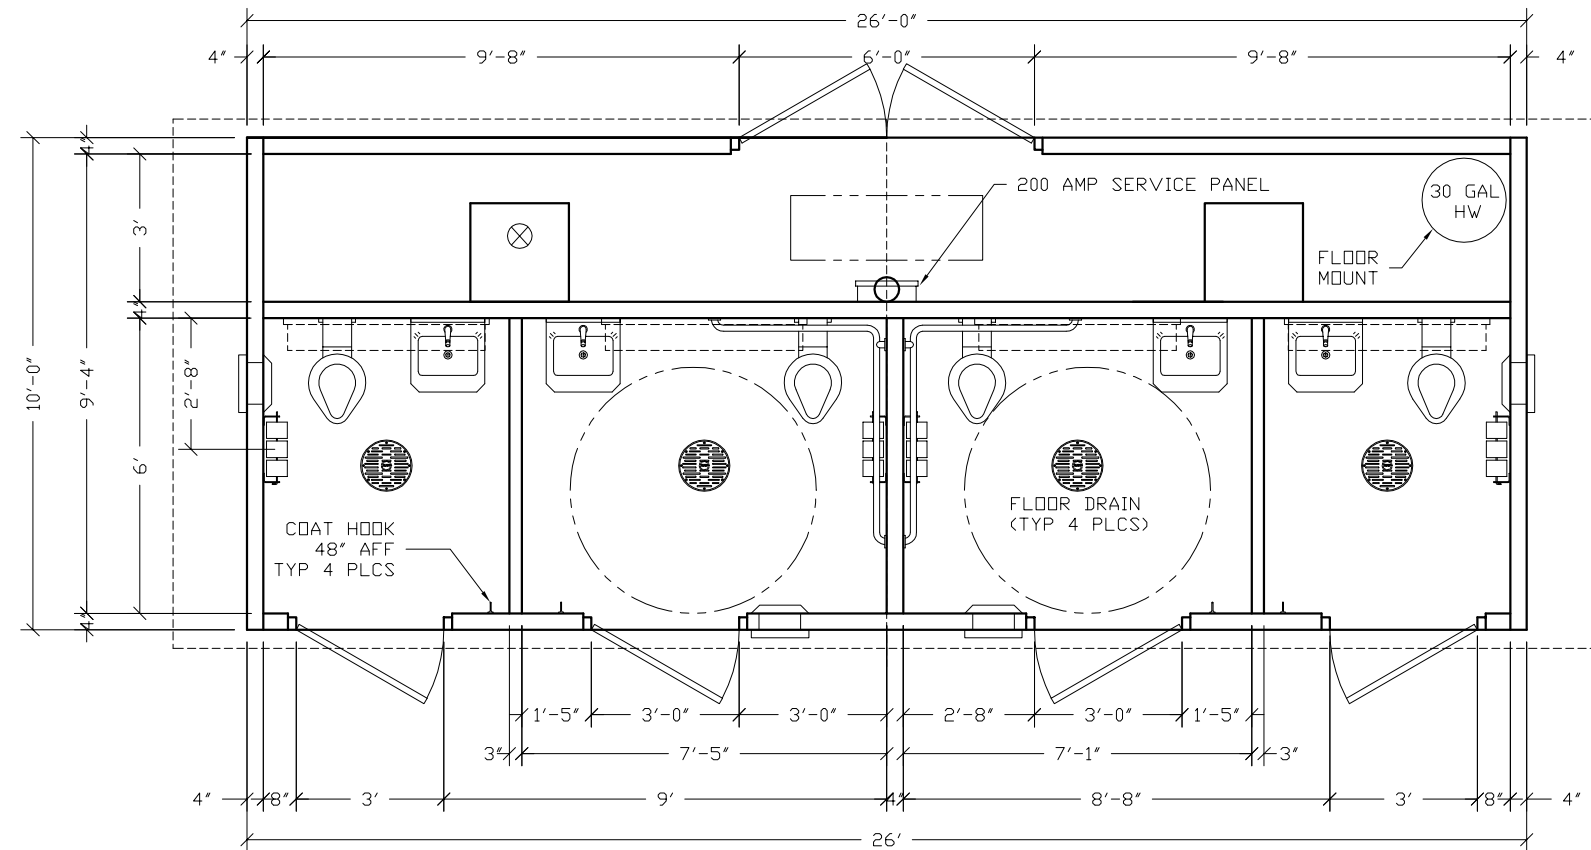

3808 N. Sullivan Bldg. #7 Spokane, WA 99216



Precast Products

01 N. Highway 77 Hillsboro, TX 76645

OBJECT TITLE

SANTIGAO

PROPOSAL NUMBER 12-102P

TICE

The information contained herein is proprietary and the exclusive property of CXT Incorporated. The information may only be used by the original recipient for the purpose stated. Reproduction or distribution of this information is strictly prohibited without the prior written consent of CXT Incorporated. By allowing use of this information, CXT Incorporated grants no warranty, express or implied, including a warranty of merchantability or of fitness for a particular purpose.

KT Incorporated

V.	DESCRIPTION	APPROVAL	DATE
SCALE	1/4"=1'-0"	DATE	04-12-12
DRAWN	ROB D WALKER	FILE NO.	12-102P
CHECKED		PLOT	48

FLOOR PLAN

WG NO.	SHEET 3	REV.
S-03		