

EXHIBIT #4

This drawing is the property of the architect and may not be reproduced or used without his written permission.
© Dowling Architects and Associates, Inc. 1996

Dowling Architects and Associates, Inc.
57 13th. Street
Atlanta, Ga. 30309
(404) 876-8455



NEW RECREATION CENTER
AT JOHNSON PARK
ROCKDALE COUNTY, GEORGIA

DRAWN BY: DCM	
PRINTING	
DATE	REMARKS
12/16/96	PRICING/ COORD.


REVISION	
NO.	REMARKS

CONTENTS:
WALL SECTIONS


ISSUE DATE:

SHEET NUMBER:


A3.4

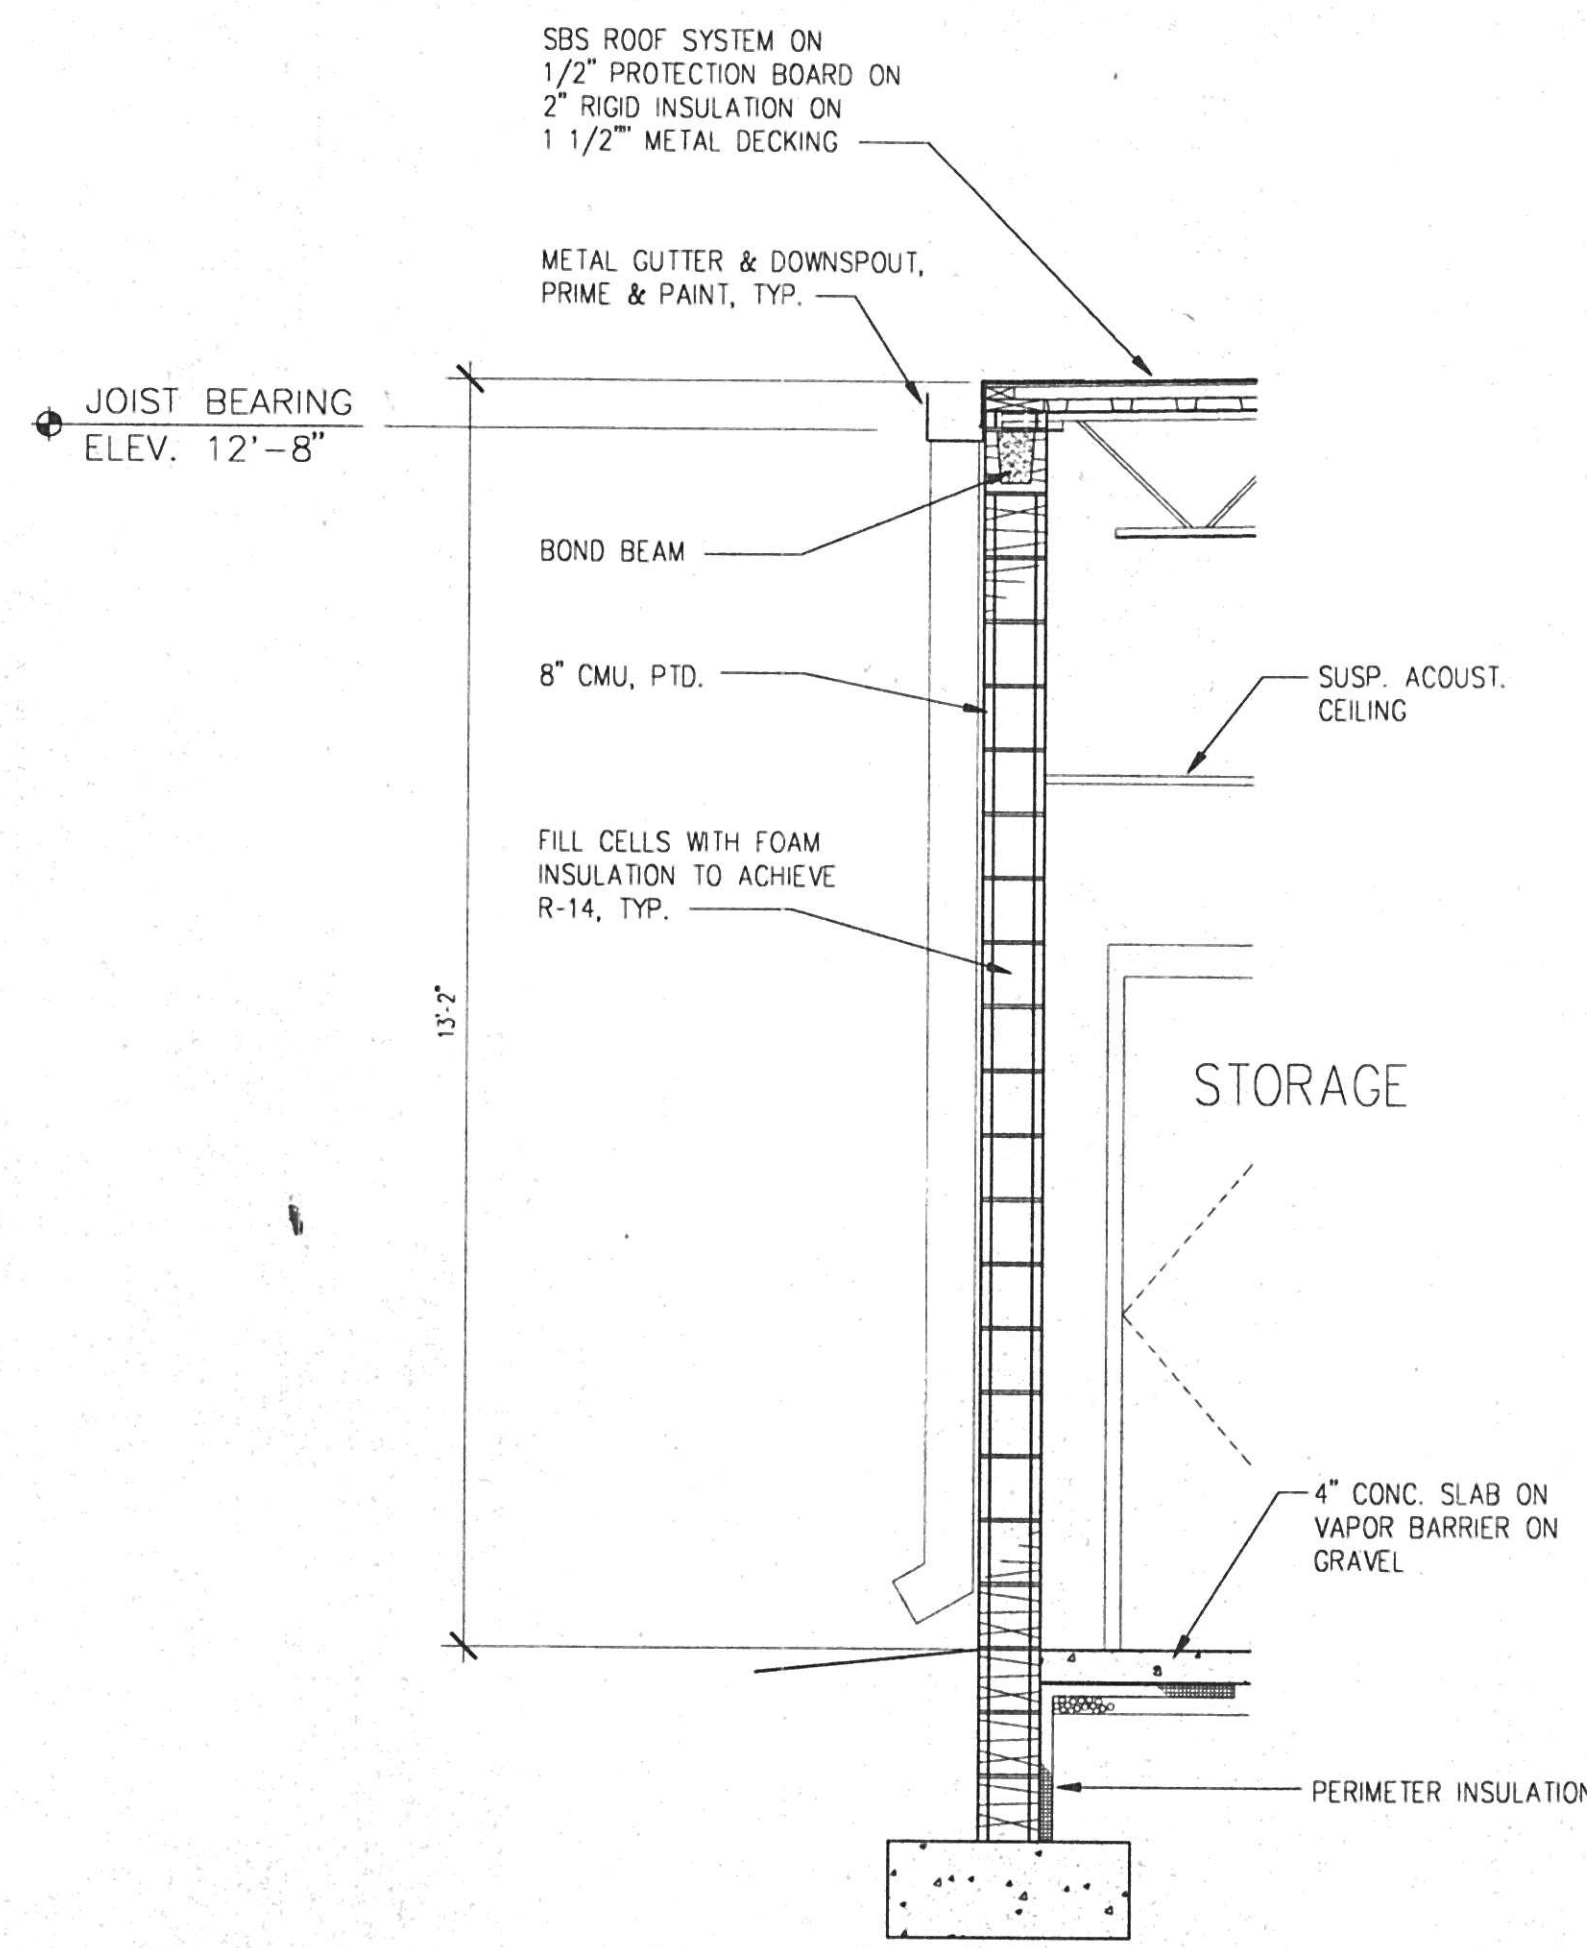


WALL SECTION
4
1/2" = 1' STORAGE

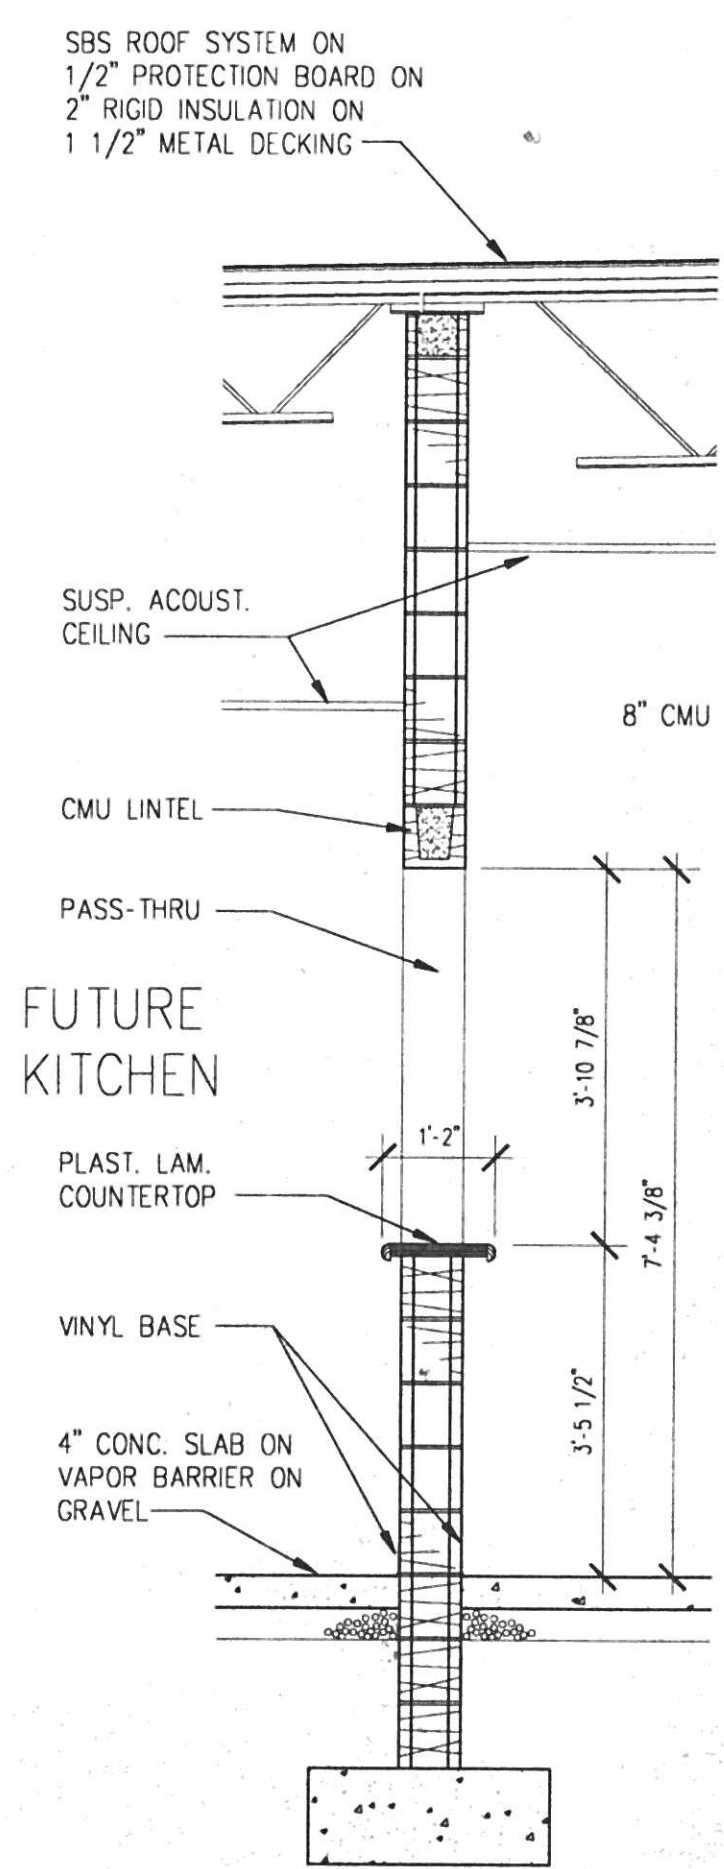

WALL SECTION
3
1/2" = 1' FUTURE KIT./ LARGE MTG. RM.

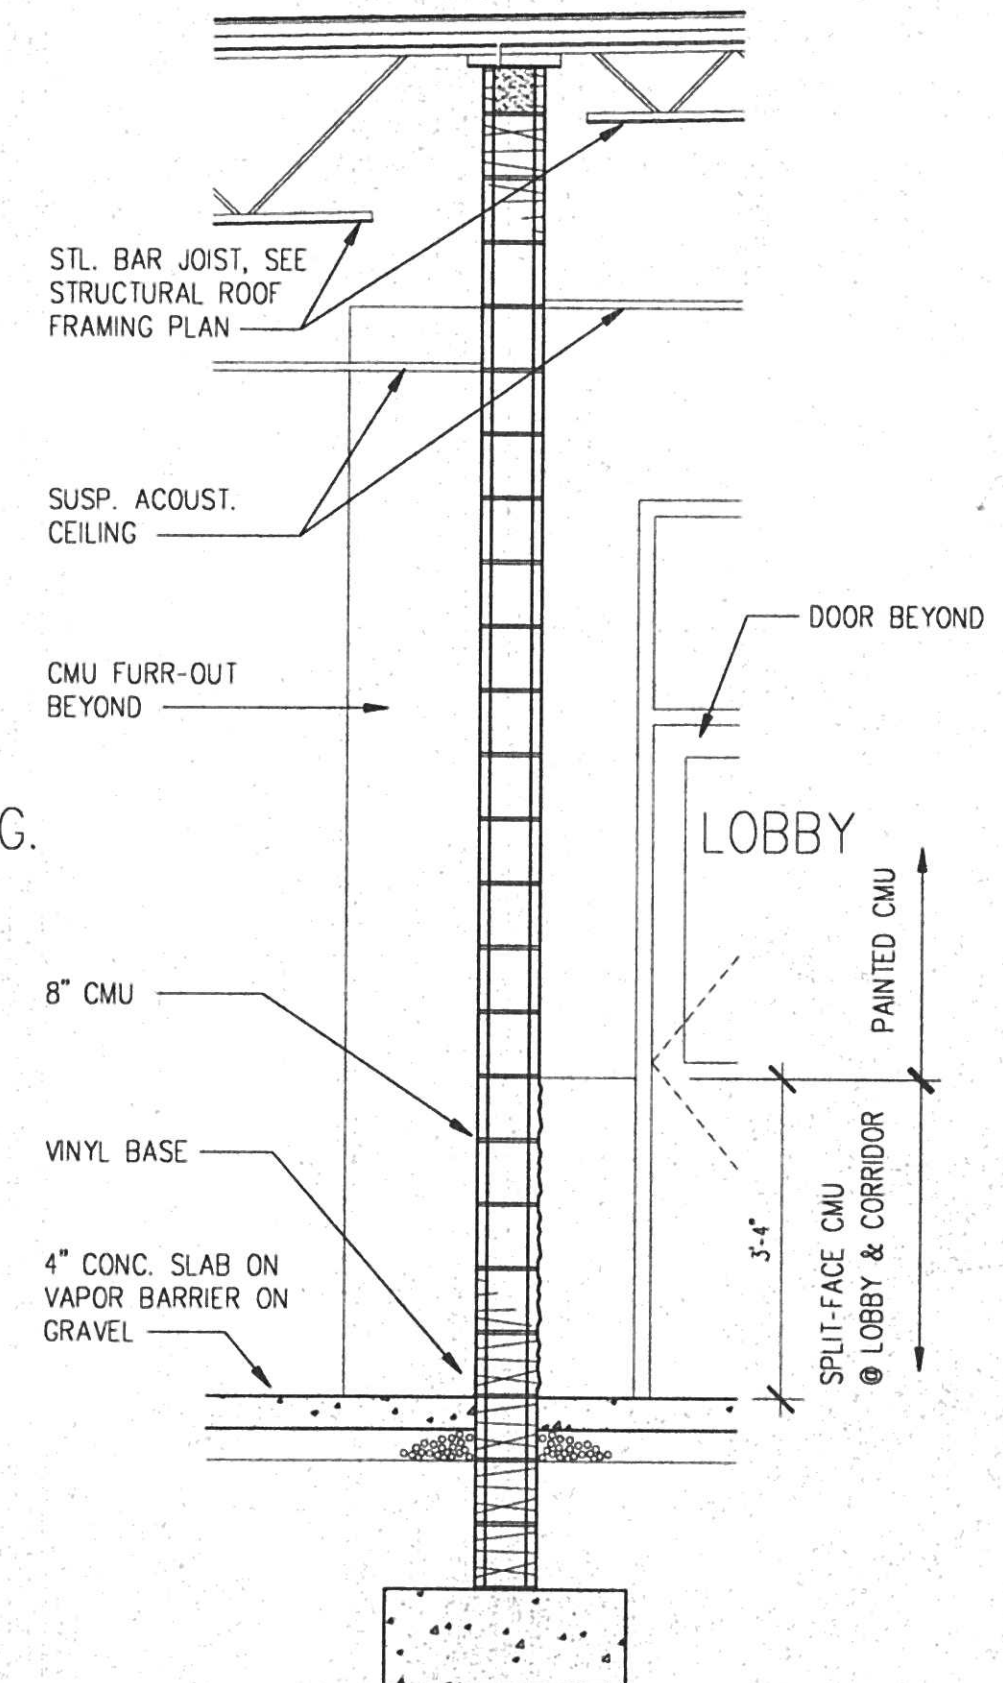

WALL SECTION
2
1/2" = 1' INT. BEARING WALL @ LOBBY

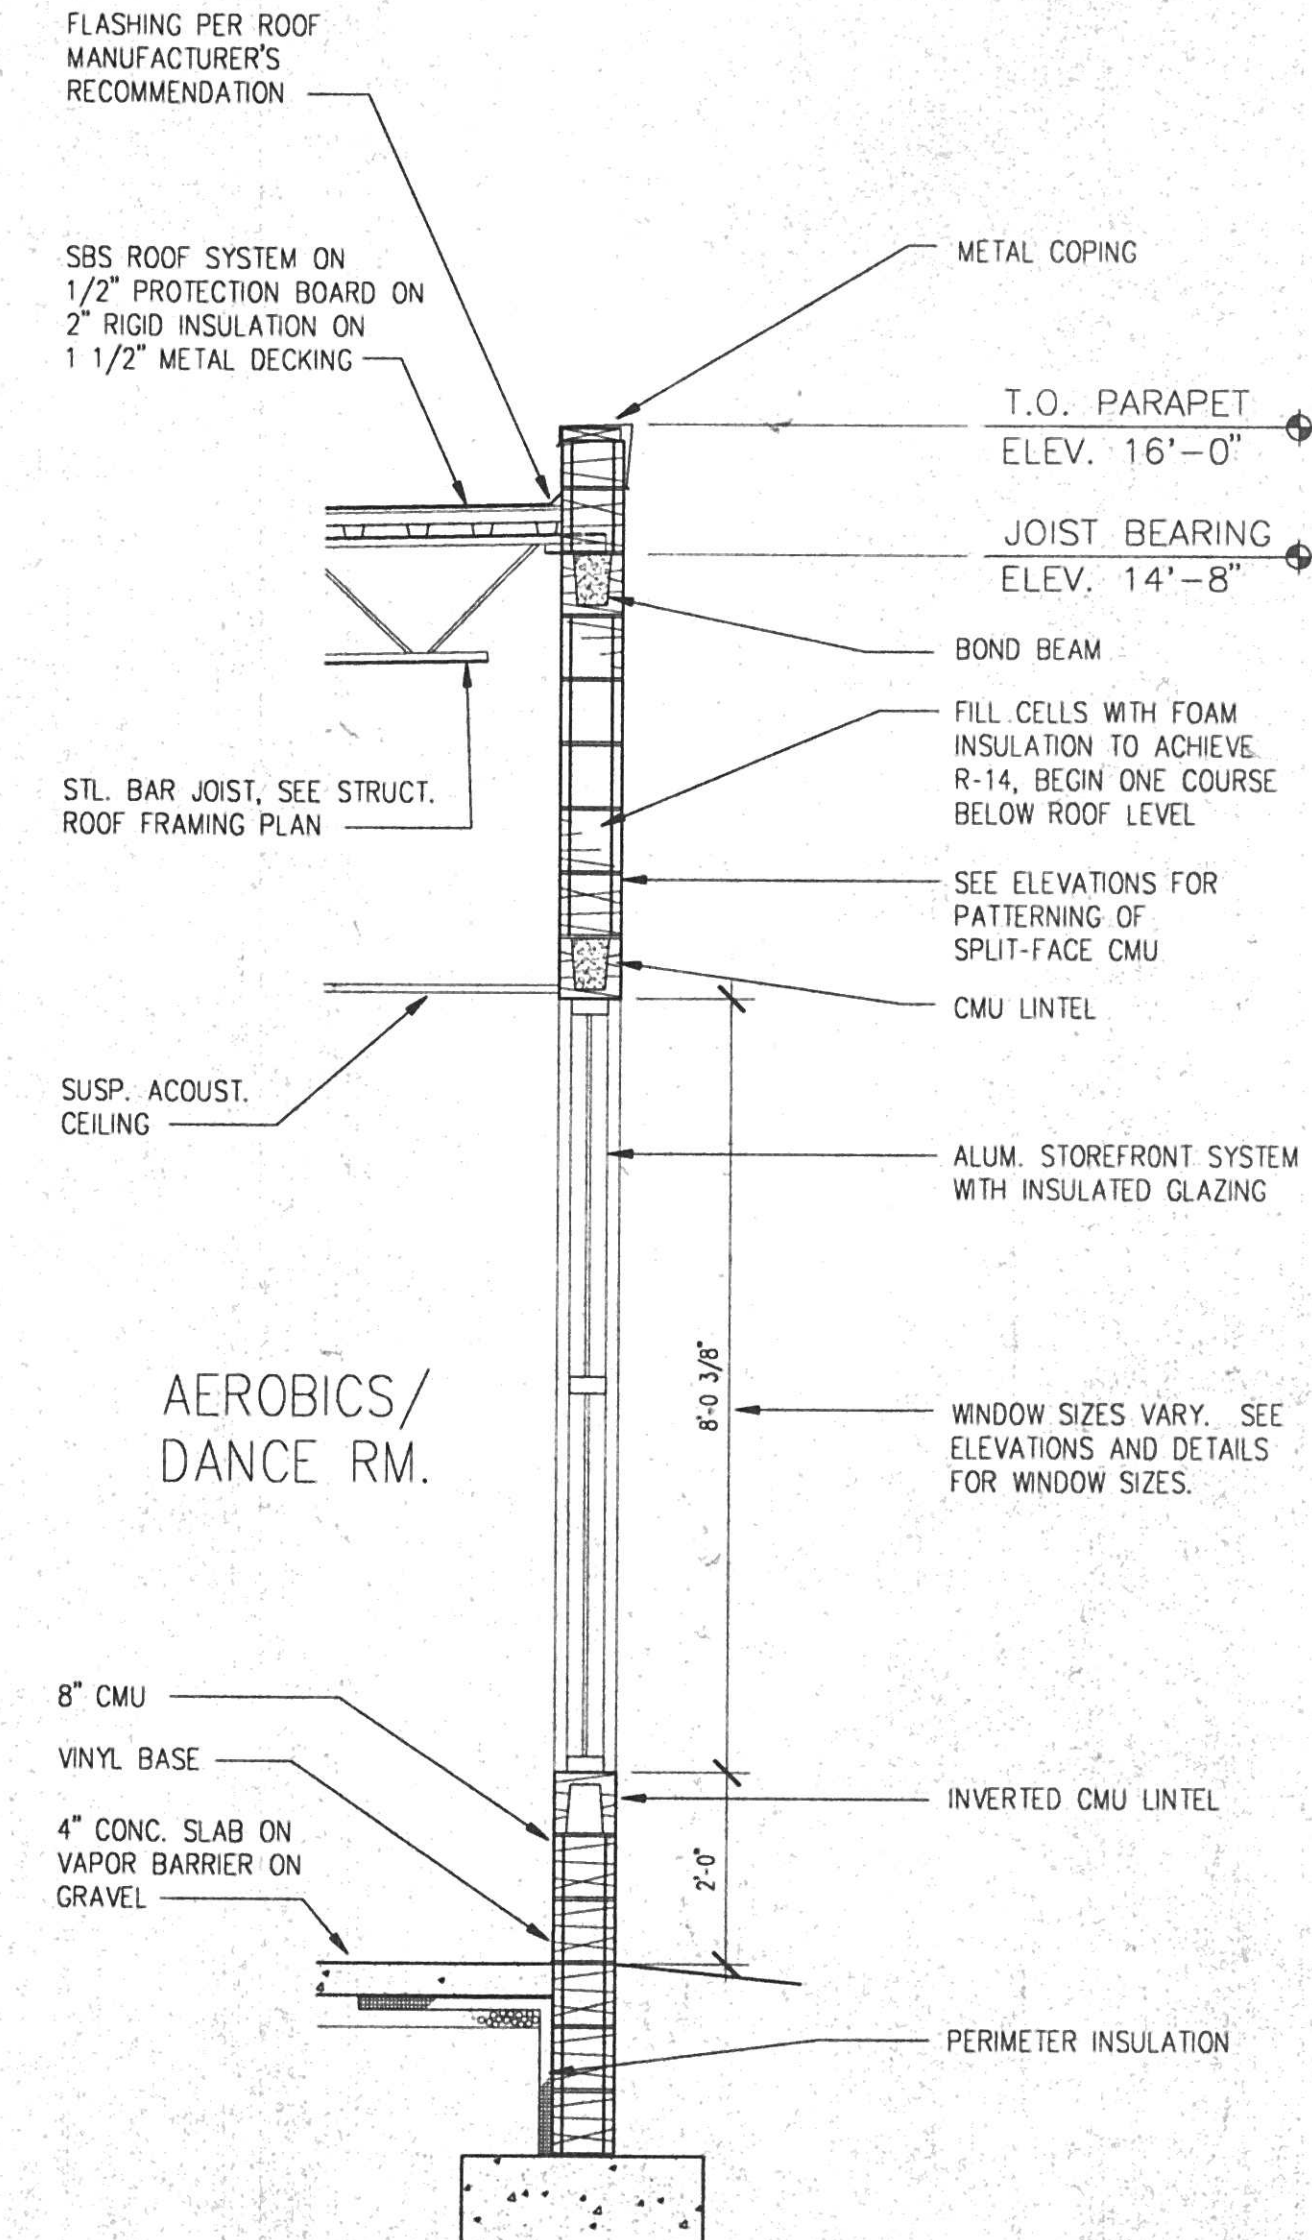

WALL SECTION
1
1/2" = 1' AT AEROBICS/DANCE

NOT ISSUED FOR CONSTRUCTION