

O: 770.451.2741
PEC360STUDIO.COM

THIS DOCUMENT, ELECTRONIC AND
PRODUCTIONS, IS THE EXCLUSIVE PROPERTY
OF 360 STUDIO AND IS NOT TO BE REPRODUCED,
COPIED WHOLE OR IN PART EXCEPT AS
REQUIRED FOR THE PROJECT HEREIN. IT MAY
NOT BE USED ON ANY OTHER PROJECT
WITHOUT AN EXPRESSED WRITTEN
AGREEMENT WITH 360 STUDIO

JECT

NYERS, GA 30094

E SANDERS

DREW HAMMER
387.7081

REVISION	DATE
PRICING SET	06/02/2025

AWN BY: J
PROVED BY: D

ECT NUMBER

4209.00

PRELIMINARY
NOT TO BE RELEASED
FOR CONSTRUCTION

IS ONLY VALID IF COUNTER SIGNED AND
DATED WITH AN ORIGINAL SIGNATURE

06/02/2025

LANDSCAPE PLAN
ENLARGEMENT

1

_1.01



PLANT SCHEDULE

SYMBOL	CODE	QTY	BOTANICAL / COMMON NAME	CONT.	CAL.	MIN. HT.	
TREES							
	IS2	8	ILEX X ATTENUATA 'SAVANNAH' / SAVANNAH HOLLY	B & B	2" CAL.	6'-8"	/
	JVB	3	JUNPERUS VIRGINIANA 'BRODIE' / BRODIE EASTERN REDCEDAR	B & B	2" CAL.	6'-8"	/
SYMBOL	CODE	QTY	BOTANICAL / COMMON NAME	CONT.	MIN. HT.	SPACING	
SHRUBS							
	AM	14	ACHILLEA MILLEFOLIUM / COMMON YARROW	1 GAL			
	IVH	14	ITEA VIRGINICA 'HENRY'S GARNET' / HENRY'S GARNET SWEETSPICE	3 GAL	18"-24"	AS SHOWN	
	LSA	48	LAVANDULA STOECHAS 'ANOUK' / ANOUK SPANISH LAVENDER	1 GAL	12"-18"	AS SHOWN	
	RO	9	ROSMARINUS OFFICINALIS / ROSEMARY	5 GAL			
	SC3	12	SAMBUCUS CANADENSIS 'ADAMS' / ADAMS AMERICAN ELDERBERRY	5 GAL			
	SS	22	SALVIA X 'SILKES DREAM' / SILKES DREAM SAGE	5 GAL			
	VA2	6	VIBURNUM OPULUS / EASTERN SNOWBALL VIBURNUM	3 GAL	24"-36"	AS SHOWN	
SYMBOL	CODE	QTY	BOTANICAL / COMMON NAME	CONT.	MIN. SP.		
GROUND COVERS							
	CI	8	CAREX X 'ICE DANCE' / ICE DANCE SEDGE	4" POT	24" O.C.		
	CL2	84 SF	COREOPSIS LANCEOLATA / LANCELEAF TICKSEED	1 GAL			
	CU2	72 SF	COREOPSIS AURICULATA / LOBED TICKSEED	1 GAL			
	EP2	104 SF	ECHINACEA PURPUREA / CONEFLOWER	1 GAL			
	PP2	119 SF	PYCNANTHEMUM PYCNANTHEMOIDES / MOUNTAIN MINT	4" POT			
	RH	102 SF	RUDBECKIA HIRTA / BLACK-EYED SUSAN	1 GAL			
	SC	132 SF	SEASONAL COLOR / SEASONAL COLOR	NA	SF		

NOTE:
UNLABELED PREVIOUS AREAS WITHIN THE LIMIT OF DISTURBANCE SHALL BE PLANTED WITH SOD. CONTRACTOR IS RESPONSIBLE FOR DETERMINING QUANTITY

ALL TREE, SHRUB, AND GROUNDCOVER AREAS TO BE MULCHED WITH 3" OF DOUBLE SHREDDED HARDWOOD MULCH OR PINESTRAW



A Division of
360STUDIO
LANDSCAPE
ARCHITECTURE

350 RESEARCH COURT
PEACHTREE CORNERS,
GEORGIA 30092
O: 770.451.2741
PEC360STUDIO.COM

THE DOCUMENT, ELECTRONIC AND
REPRODUCTIONS, IS THE EXCLUSIVE PROPERTY
OF 360 STUDIO AND IS NOT TO BE REPRODUCED
OR COPIED WHOLE OR IN PART EXCEPT AS
REQUIRED FOR THE PROJECT HEREIN. IT MAY
NOT BE USED ON ANY OTHER PROJECT
WITHOUT AN EXPRESSED WRITTEN
AGREEMENT WITH 360 STUDIO

PROJECT

UGA USDA
FSA URBAN &
INNOVATIVE
AGRICULTURAL
COMMUNITY

CONYERS, GA 30094

FOR

SUE SANDERS

ANDREW HAMMER
678.387.7081

REVISION DATE
PRICING SET 06/02/2025

DRAWN BY: JC
APPROVED BY: DM

PROJECT NUMBER
24209.00

SEAL

PRELIMINARY
NOT TO BE RELEASED
FOR CONSTRUCTION

SEAL IS ONLY VALID IF COUNTER SIGNED AND
DATED WITH AN ORIGINAL SIGNATURE

DATE

06/02/2025

TITLE

LANDSCAPE PLAN
ENLARGEMENT


SHEET

L2.01



COLOR, STYLE AND OPTIONS AS SHOWN:
Mushroom Stain Wood Finish, Earhtone Cedar Architectural Shingle Roofing, Cupola Gazebo Roof Style, Pressure-Treated Yellow Pine Flooring Type, Dutch Wood Railing Style, Standard Dutch Wood Brace Style, Standard Wood Post Style, 20' Size


WWW.GAZEBO.COM

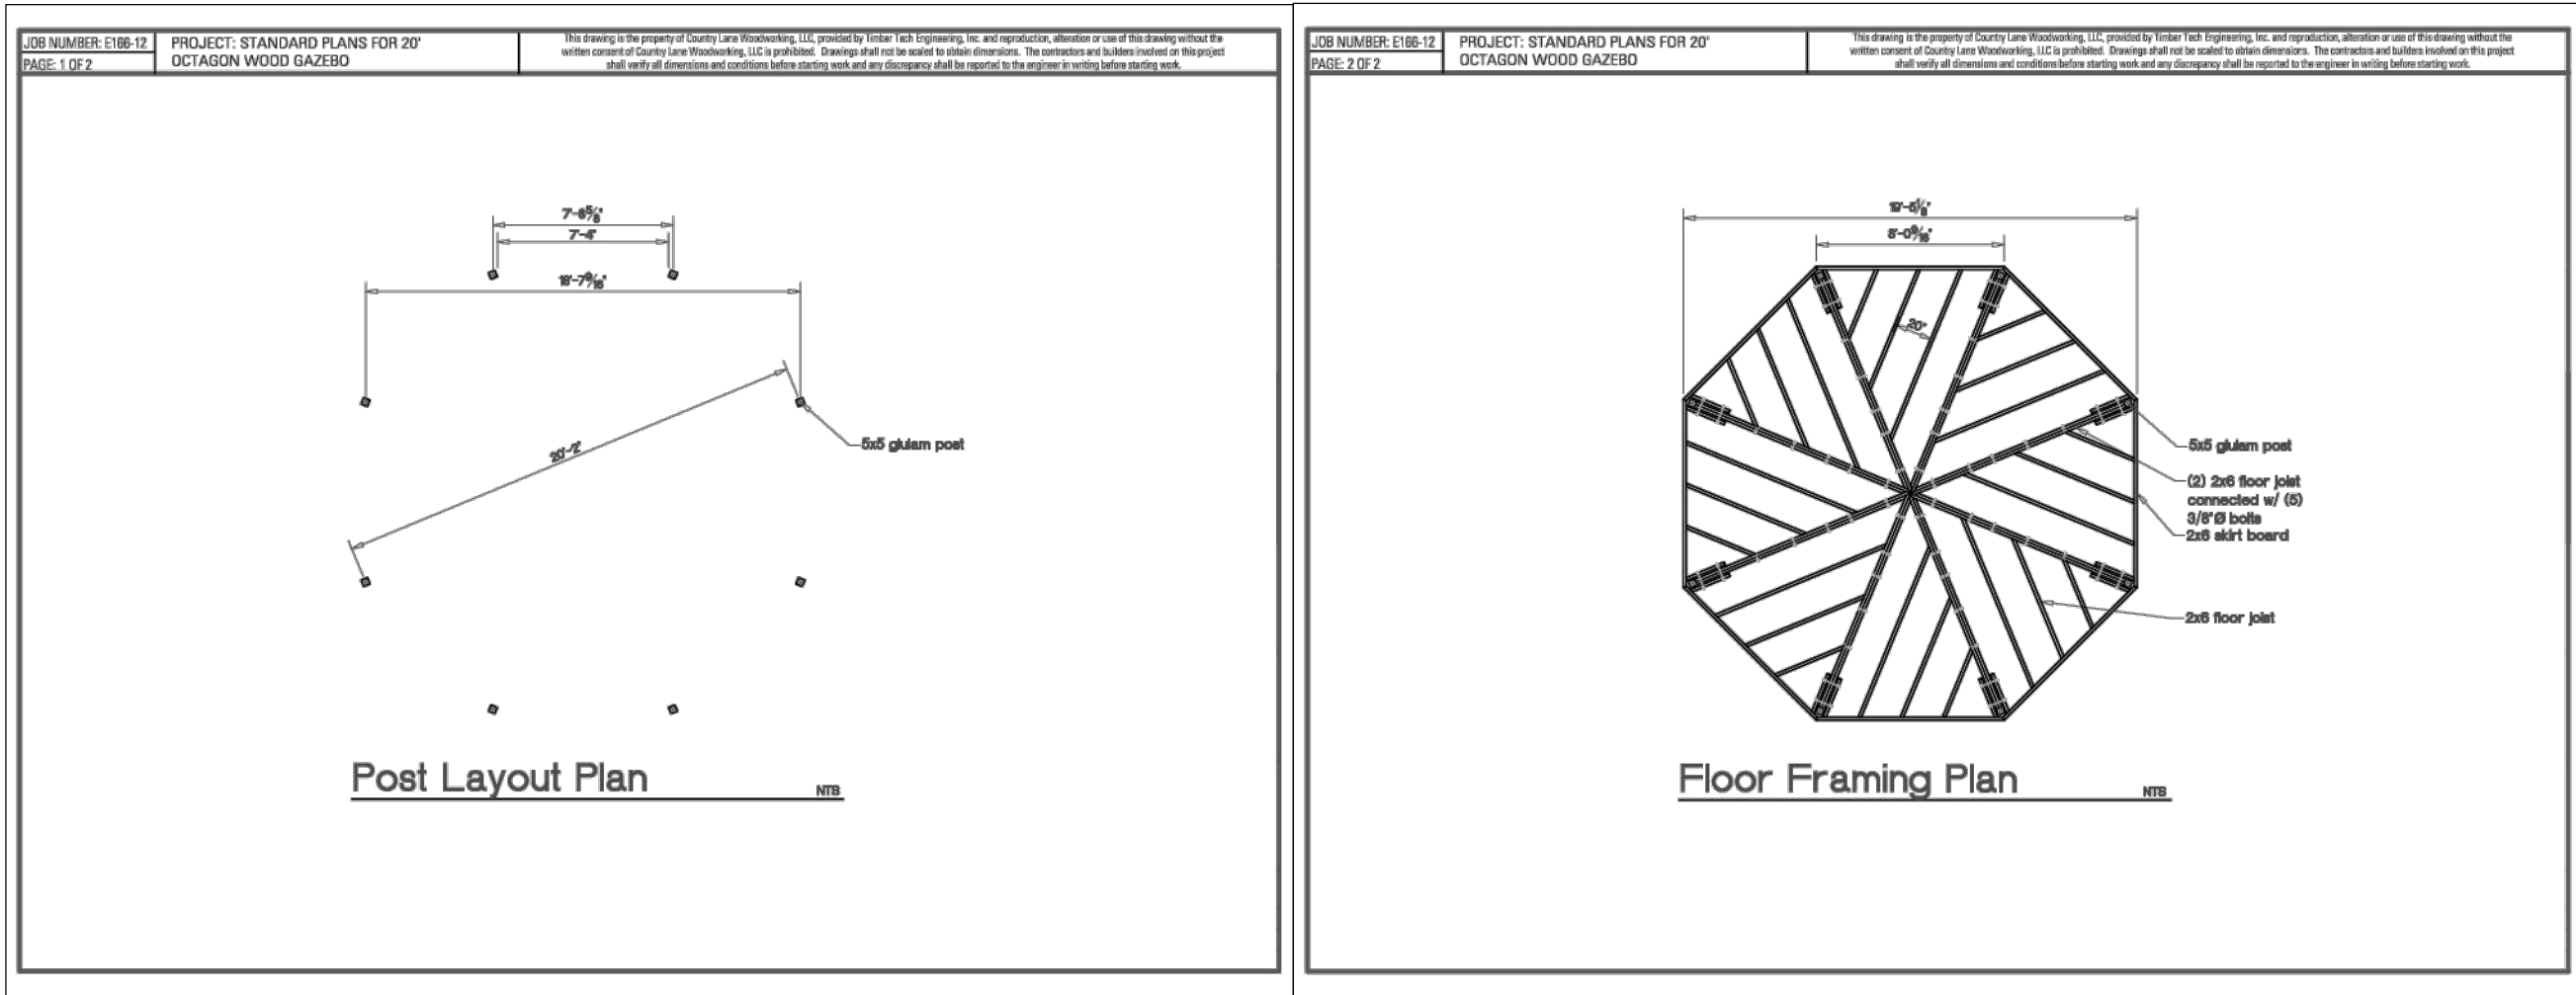

1
L6.01

NOTES: OR SIMILAR TO BE APPROVED BY OWNER

GAZEBO
SPECIFICATION
NTS

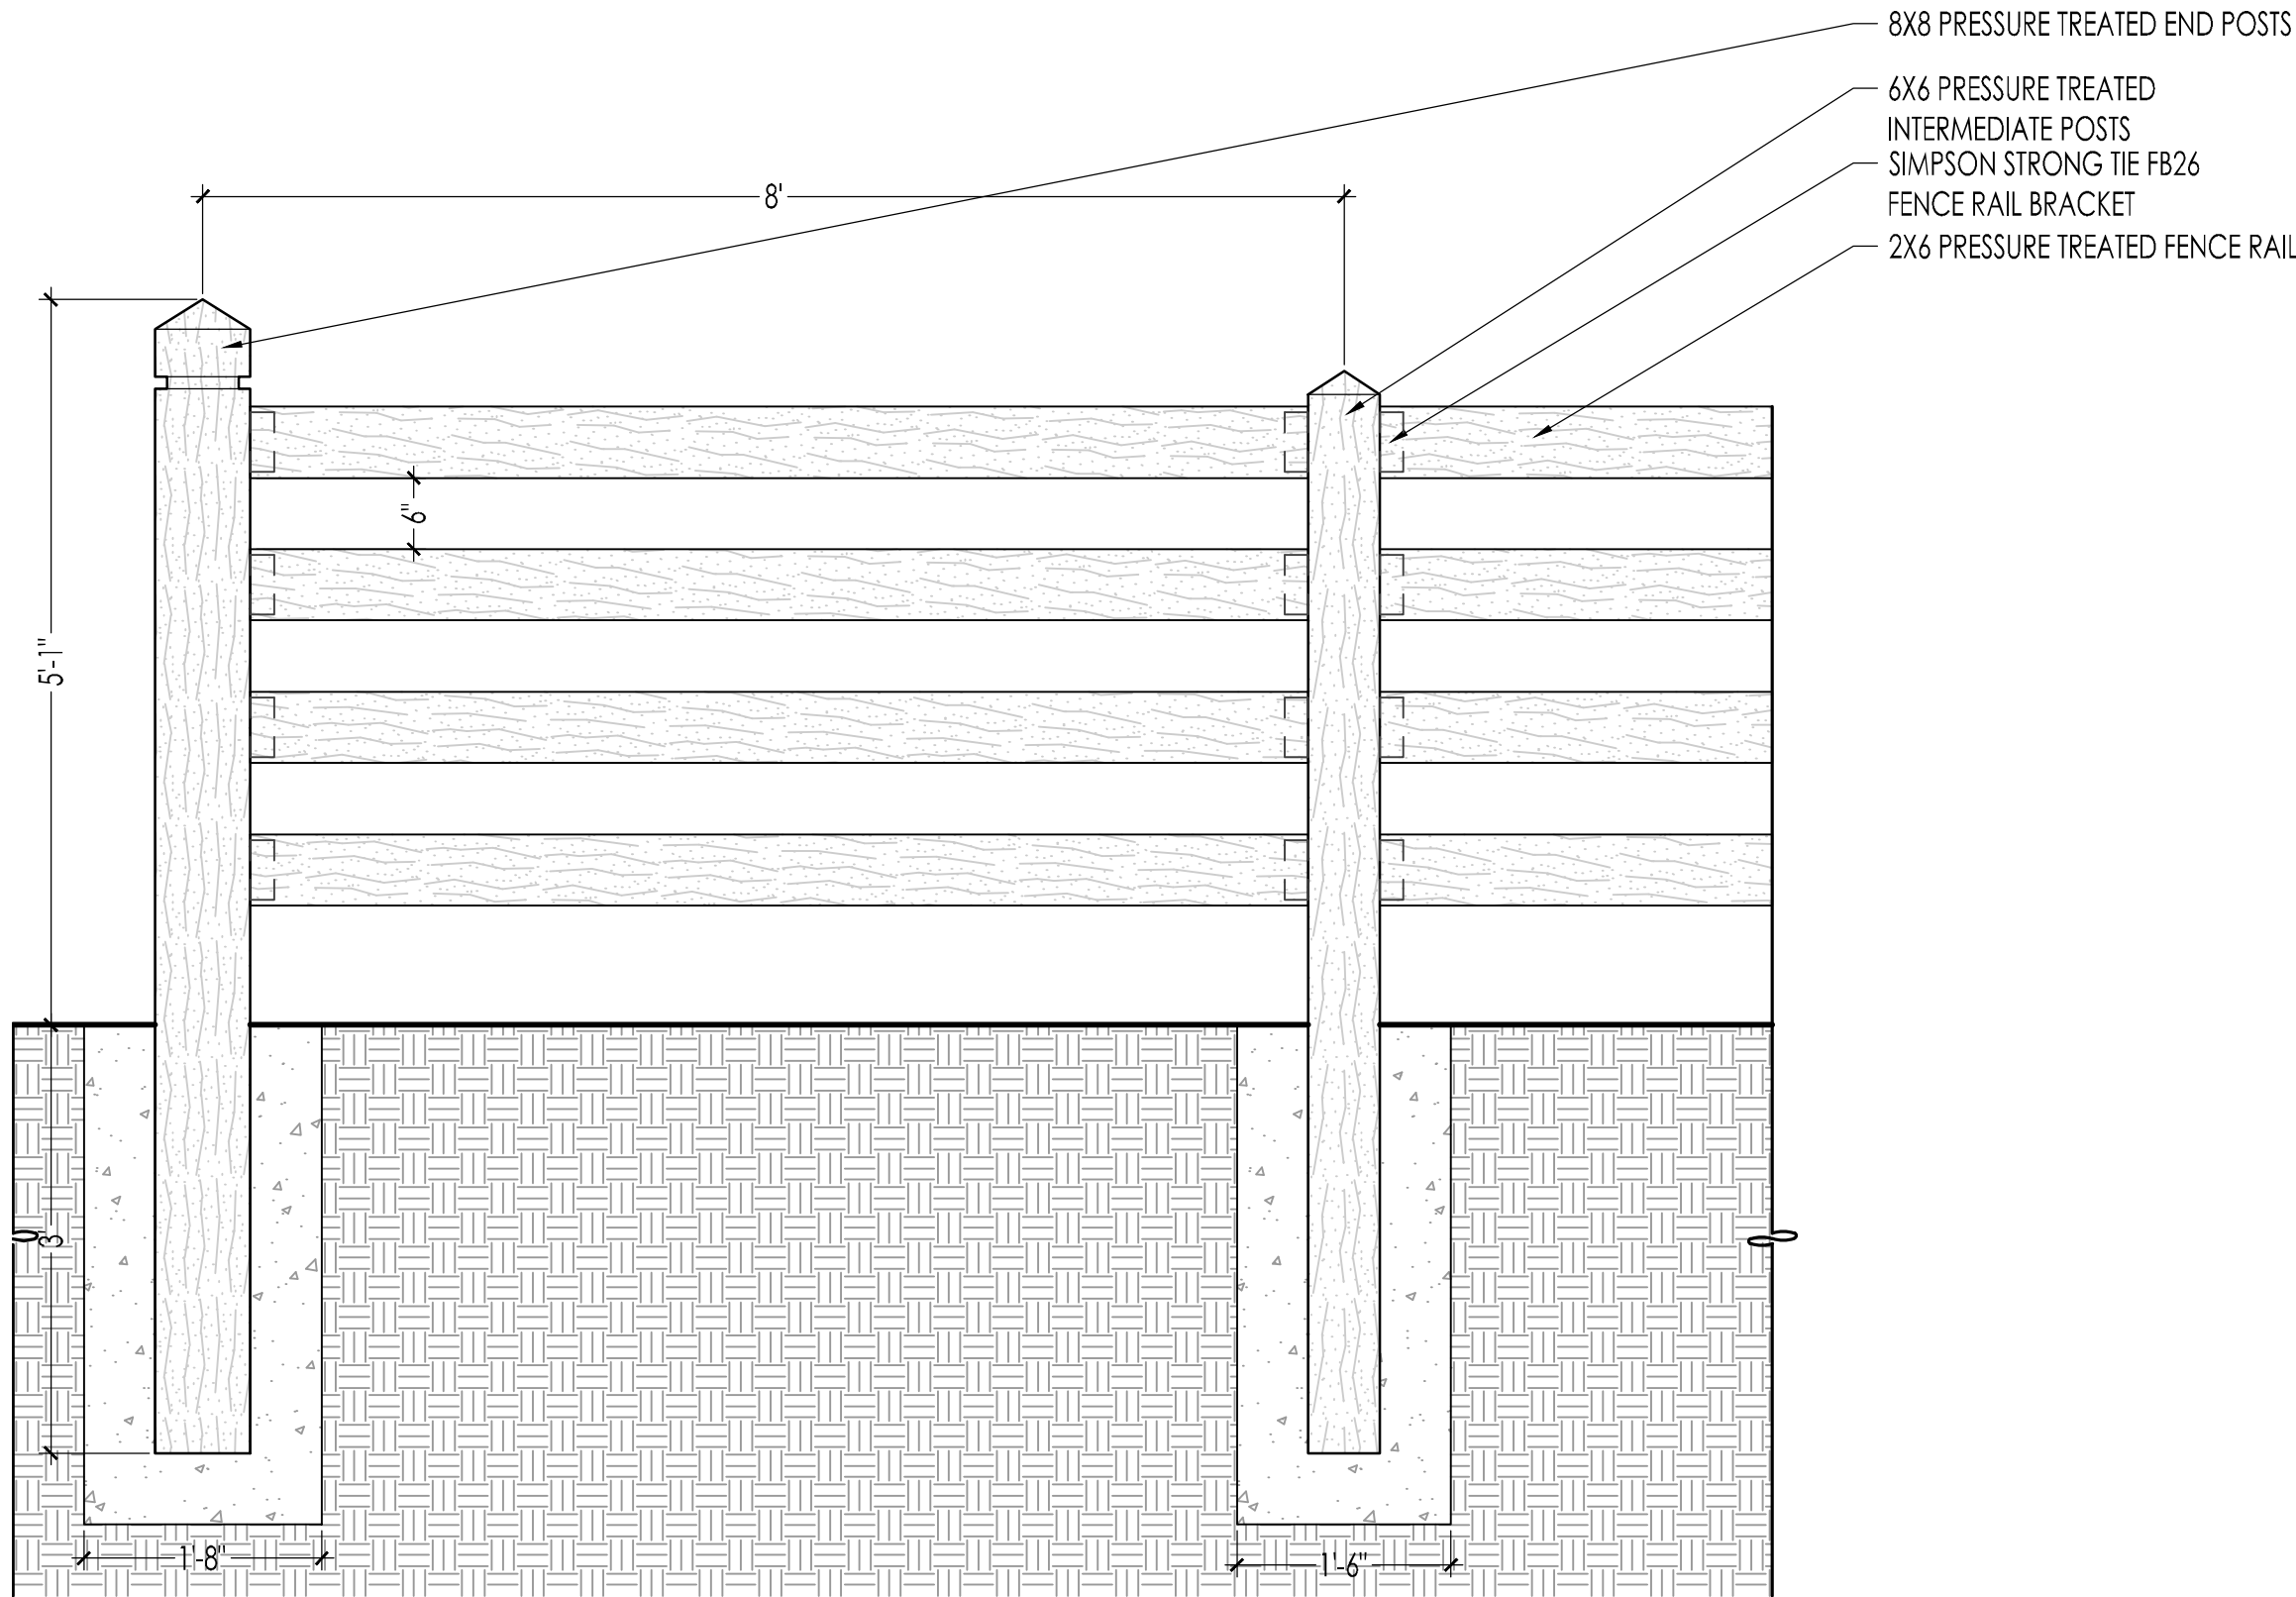

2
L6.01

4 RAIL HORSE FENCE
SECTION
SCALE: 1/2" = 1'-00"

COLOR: BLACK
STYLE : STYLE 3 - HIDDEN SCREW
SIZE: 2' X 4"


WWW.MYPLANTLABEL.COM



NOTES: OR SIMILAR TO BE APPROVED BY OWNER

3
L6.01

PLANT ID PLAQUE
SPECIFICATION
NTS

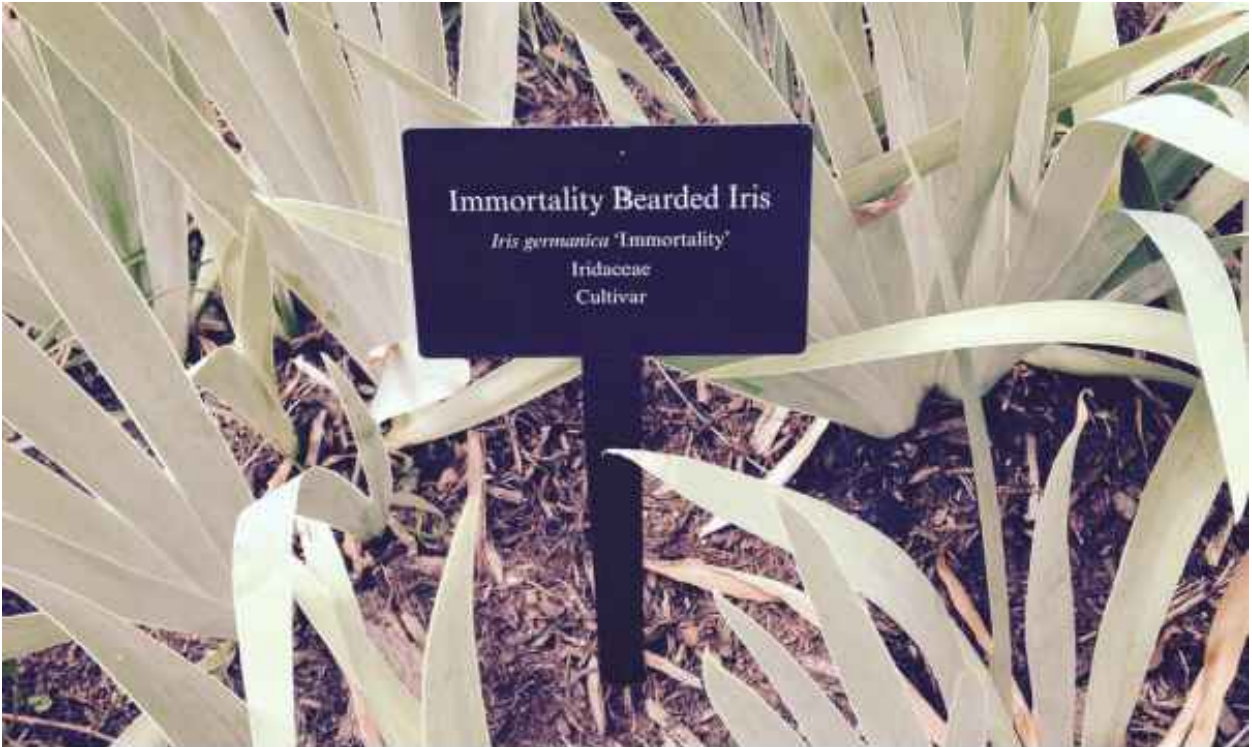

A Division of
360STUDIO
LANDSCAPE
ARCHITECTURE

350 RESEARCH COURT
PEACHTREE CORNERS,
GEORGIA 30092
O: 770.451.2741
PEC360STUDIO.COM

THIS DOCUMENT, ELECTRONIC AND REPRODUCTIONS, IS THE EXCLUSIVE PROPERTY OF 360 STUDIO AND IS NOT TO BE REPRODUCED OR COPIED WHOLLY OR IN PART EXCEPT AS REQUIRED FOR THE PROJECT HEREIN. IT MAY NOT BE USED ON ANY OTHER PROJECT WITHOUT AN EXPRESSED WRITTEN AGREEMENT WITH 360 STUDIO.

PROJECT

UGA USDA
FSA URBAN &
INNOVATIVE
AGRICULTURAL
COMMUNITY

CONYERS, GA 30094

FOR

SUE SANDERS

ANDREW HAMMER
678.387.7081

REVISION	DATE
PRICING SET	06/02/2025

DRAWN BY: JC
APPROVED BY: DM

PROJECT NUMBER
24209.00

SEAL:

PRELIMINARY
NOT TO BE RELEASED
FOR CONSTRUCTION

SEAL & ONLY VALID IF COUNTER SIGNED AND DATED WITH AN ORIGINAL SIGNATURE

DATE
06/02/2025

TITLE

HARDSCAPE
DETAILS


SHEET

L6.01



TRELLIS
PLAN
1/2" = 1'-0"

CONTRACTOR TO PROVIDE STAMPED STRUCTURAL DRAWINGS

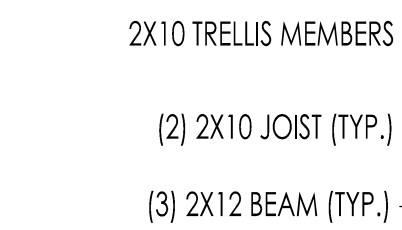

NOTE: ALL WOOD MEMBERS OTHER THAN DECKING TO BE PRESSURE TREATED. ALL VISIBLE FACES OF WOOD TO BE PAINTED OR STAINED, PER OWNER, AFTER PRESSURE TREATING IS FULLY CURED AND DRIED TO A LEVEL SUITABLE FOR PAINTING.

2
L6.02

TRELLIS
ELEVATION
2



TRELLIS FOOTING
SECTION
1" = 1'-0"



THIS DOCUMENT, ELECTRONIC AND REPRODUCTIONS, IS THE EXCLUSIVE PROPERTY OF 360 STUDIO AND IS NOT TO BE REPRODUCED OR COPIED WHOLE OR IN PART EXCEPT AS REQUIRED FOR THE PROJECT HEREBIN. IT MAY NOT BE USED ON ANY OTHER PROJECT WITHOUT AN EXPRESSED WRITTEN AGREEMENT WITH 360 STUDIO

PROJECT

UGA USDA
FSA URBAN &
INNOVATIVE
AGRICULTURAL
COMMUNITY

CONYERS, GA 30094

FOR

SUE SANDERS

ANDREW HAMMER
678.387.7081

△	REVISION	DATE
	PRICING SET	06/02/2025

DRAWN BY: JC
APPROVED BY: DM

PROJECT NUMBER
24209.00

SEAL

PRELIMINARY
NOT TO BE RELEASED
FOR CONSTRUCTION

SEAL IS ONLY VALID IF COUNTER SIGNED AND
DATED WITH AN ORIGINAL SIGNATURE


04/10/2025

TITLE



HARDSCAPE DETAILS

SHEET

L6.02

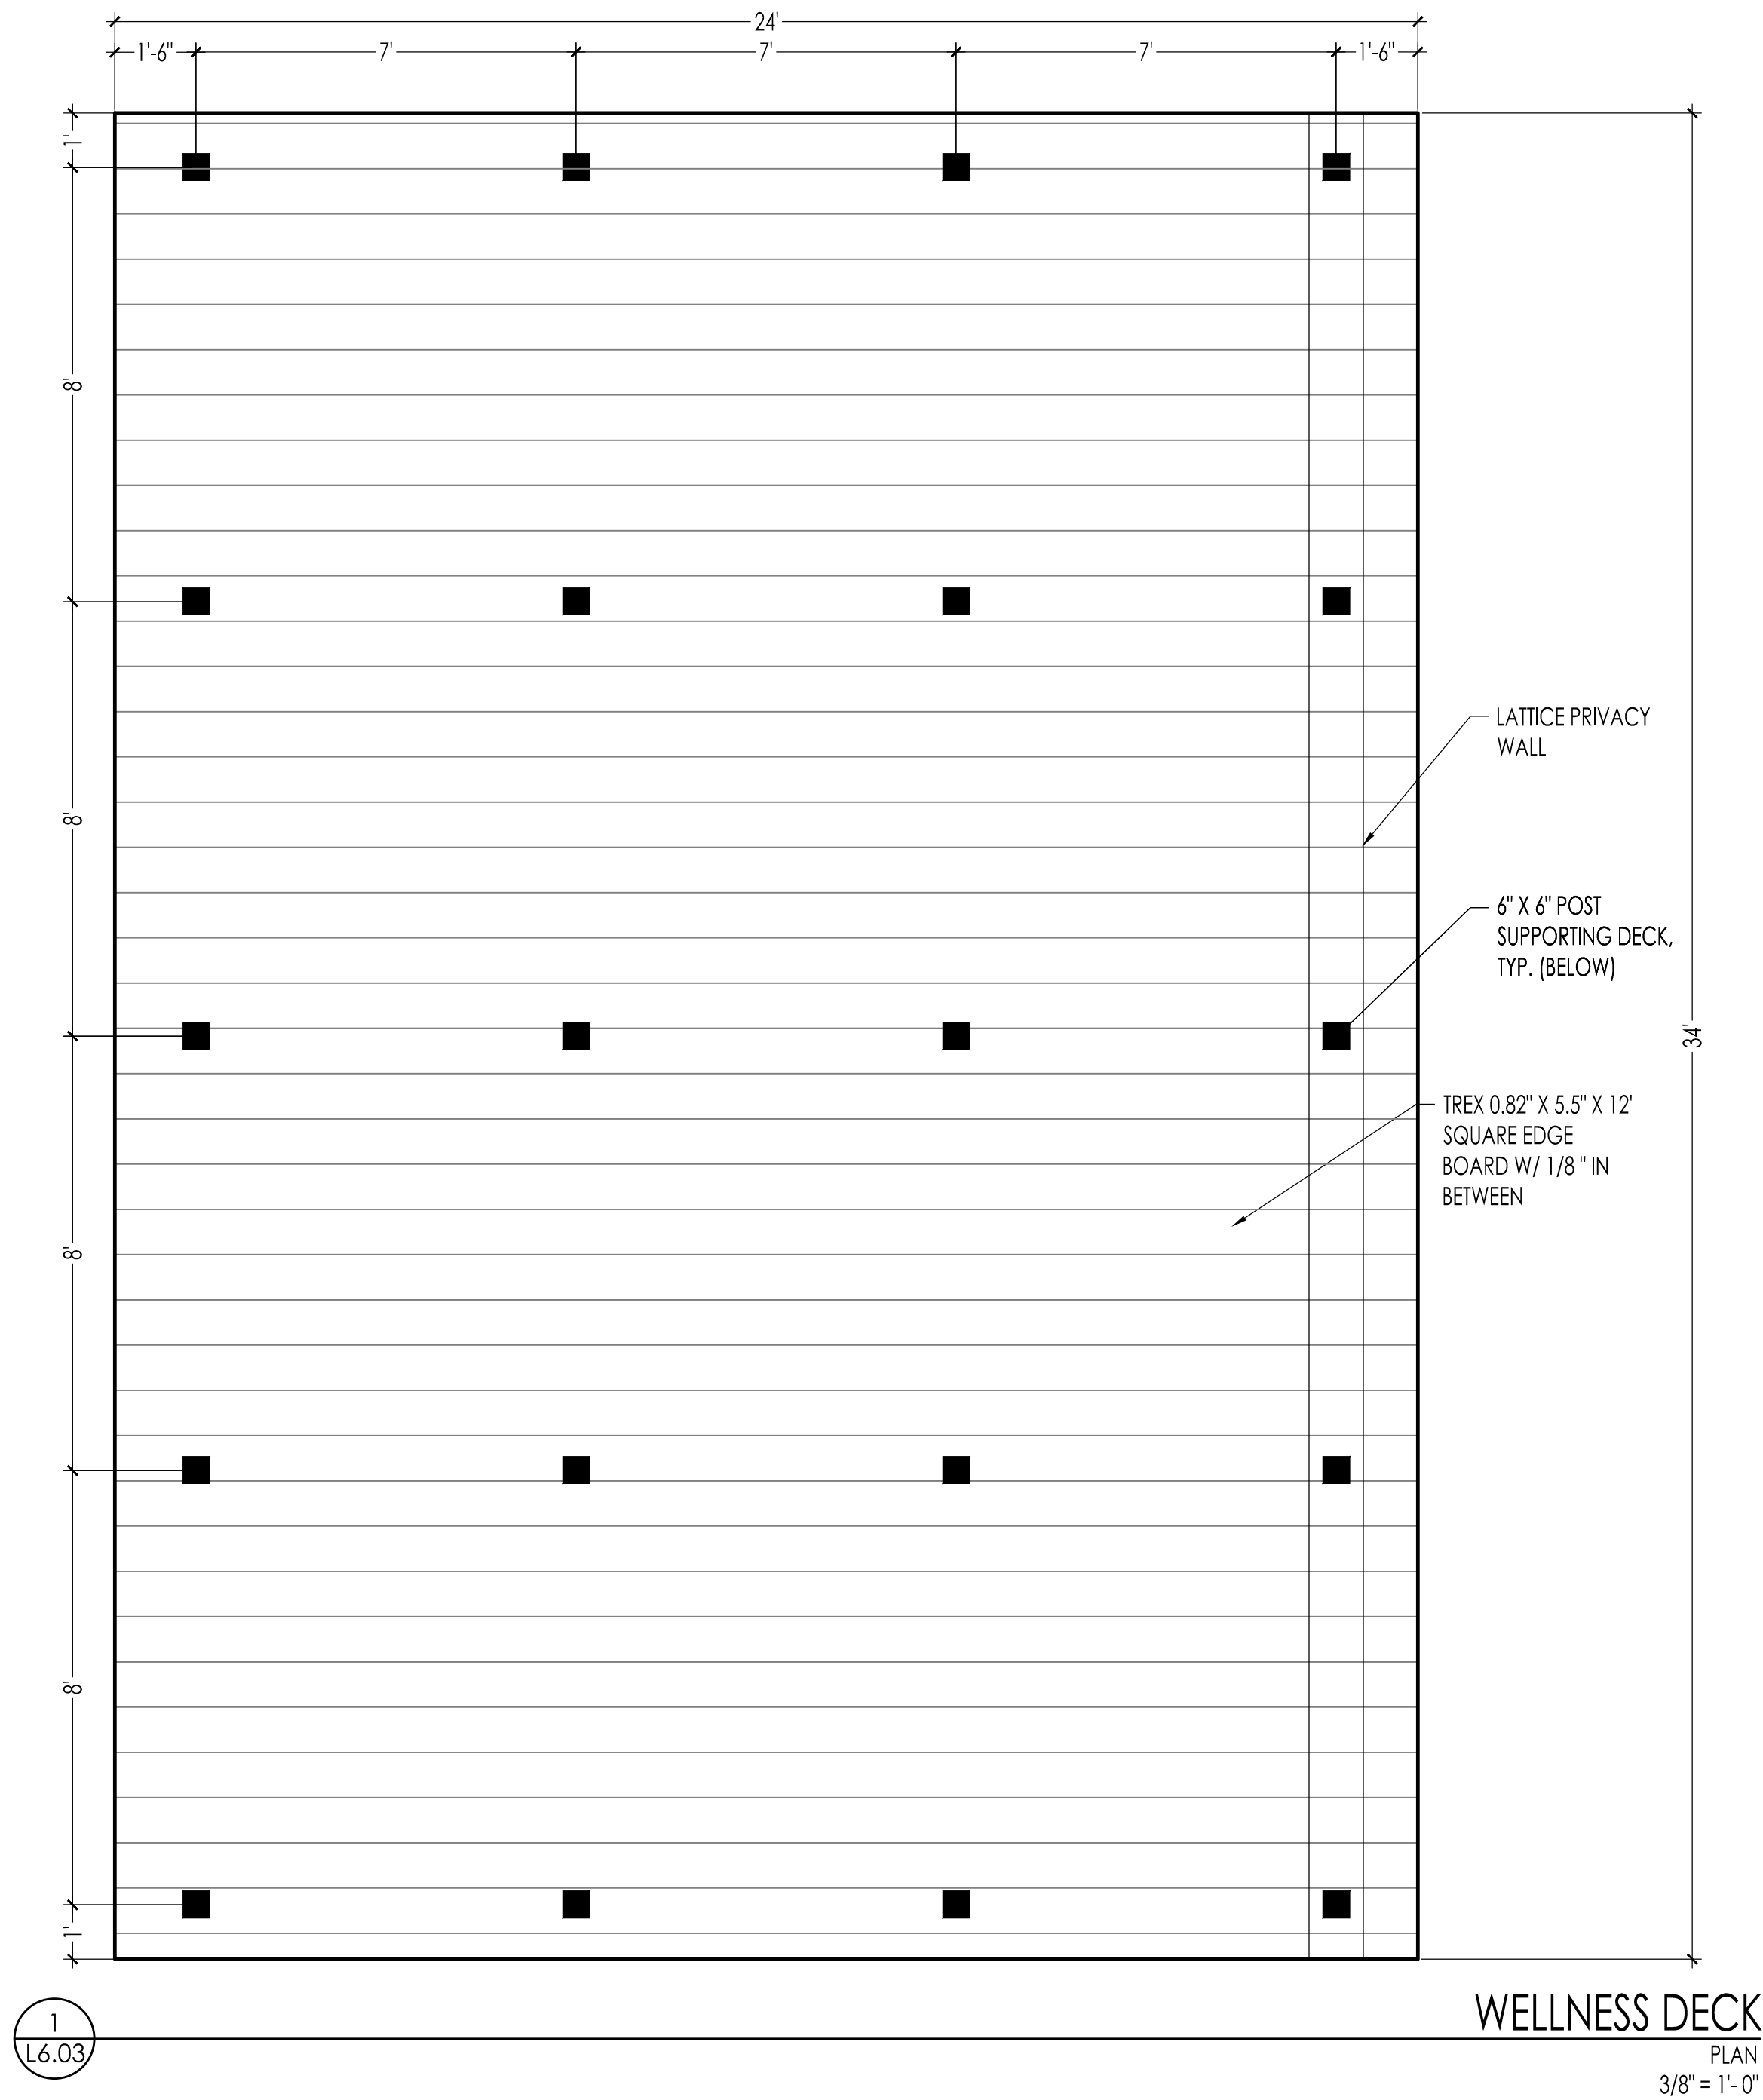

CONTRACTOR TO PROVIDE STAMPED STRUCTURAL DRAWINGS

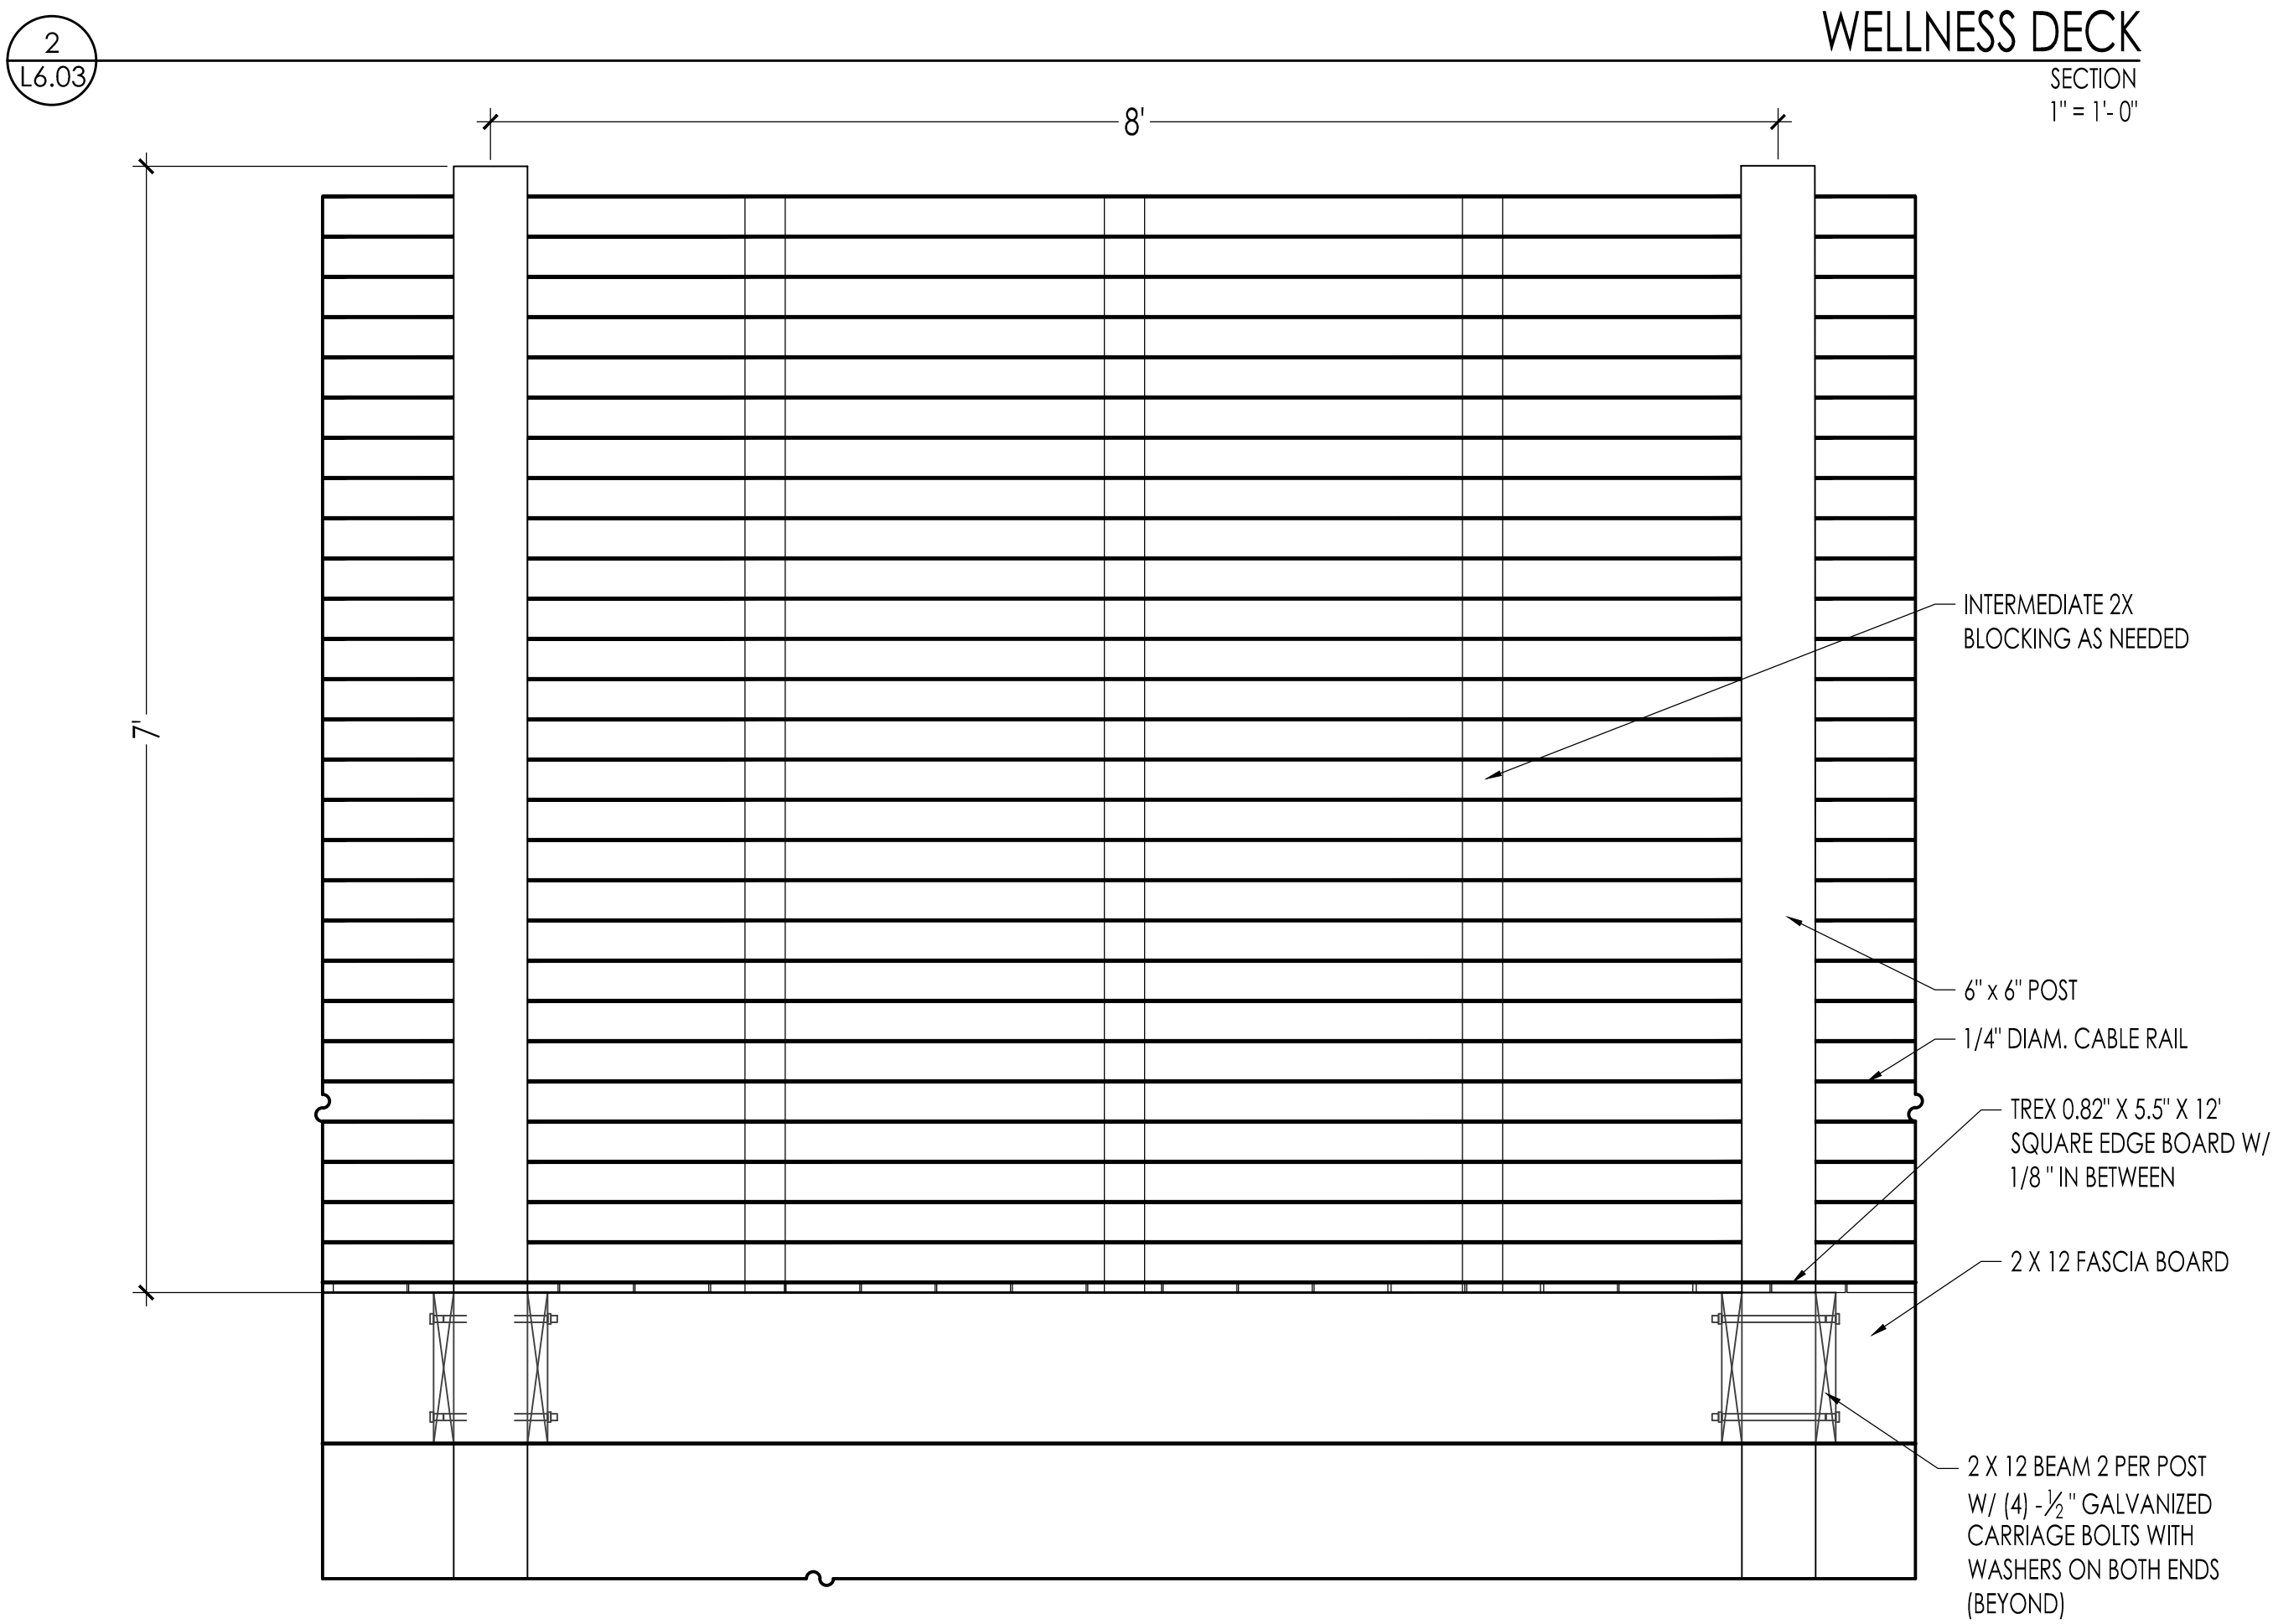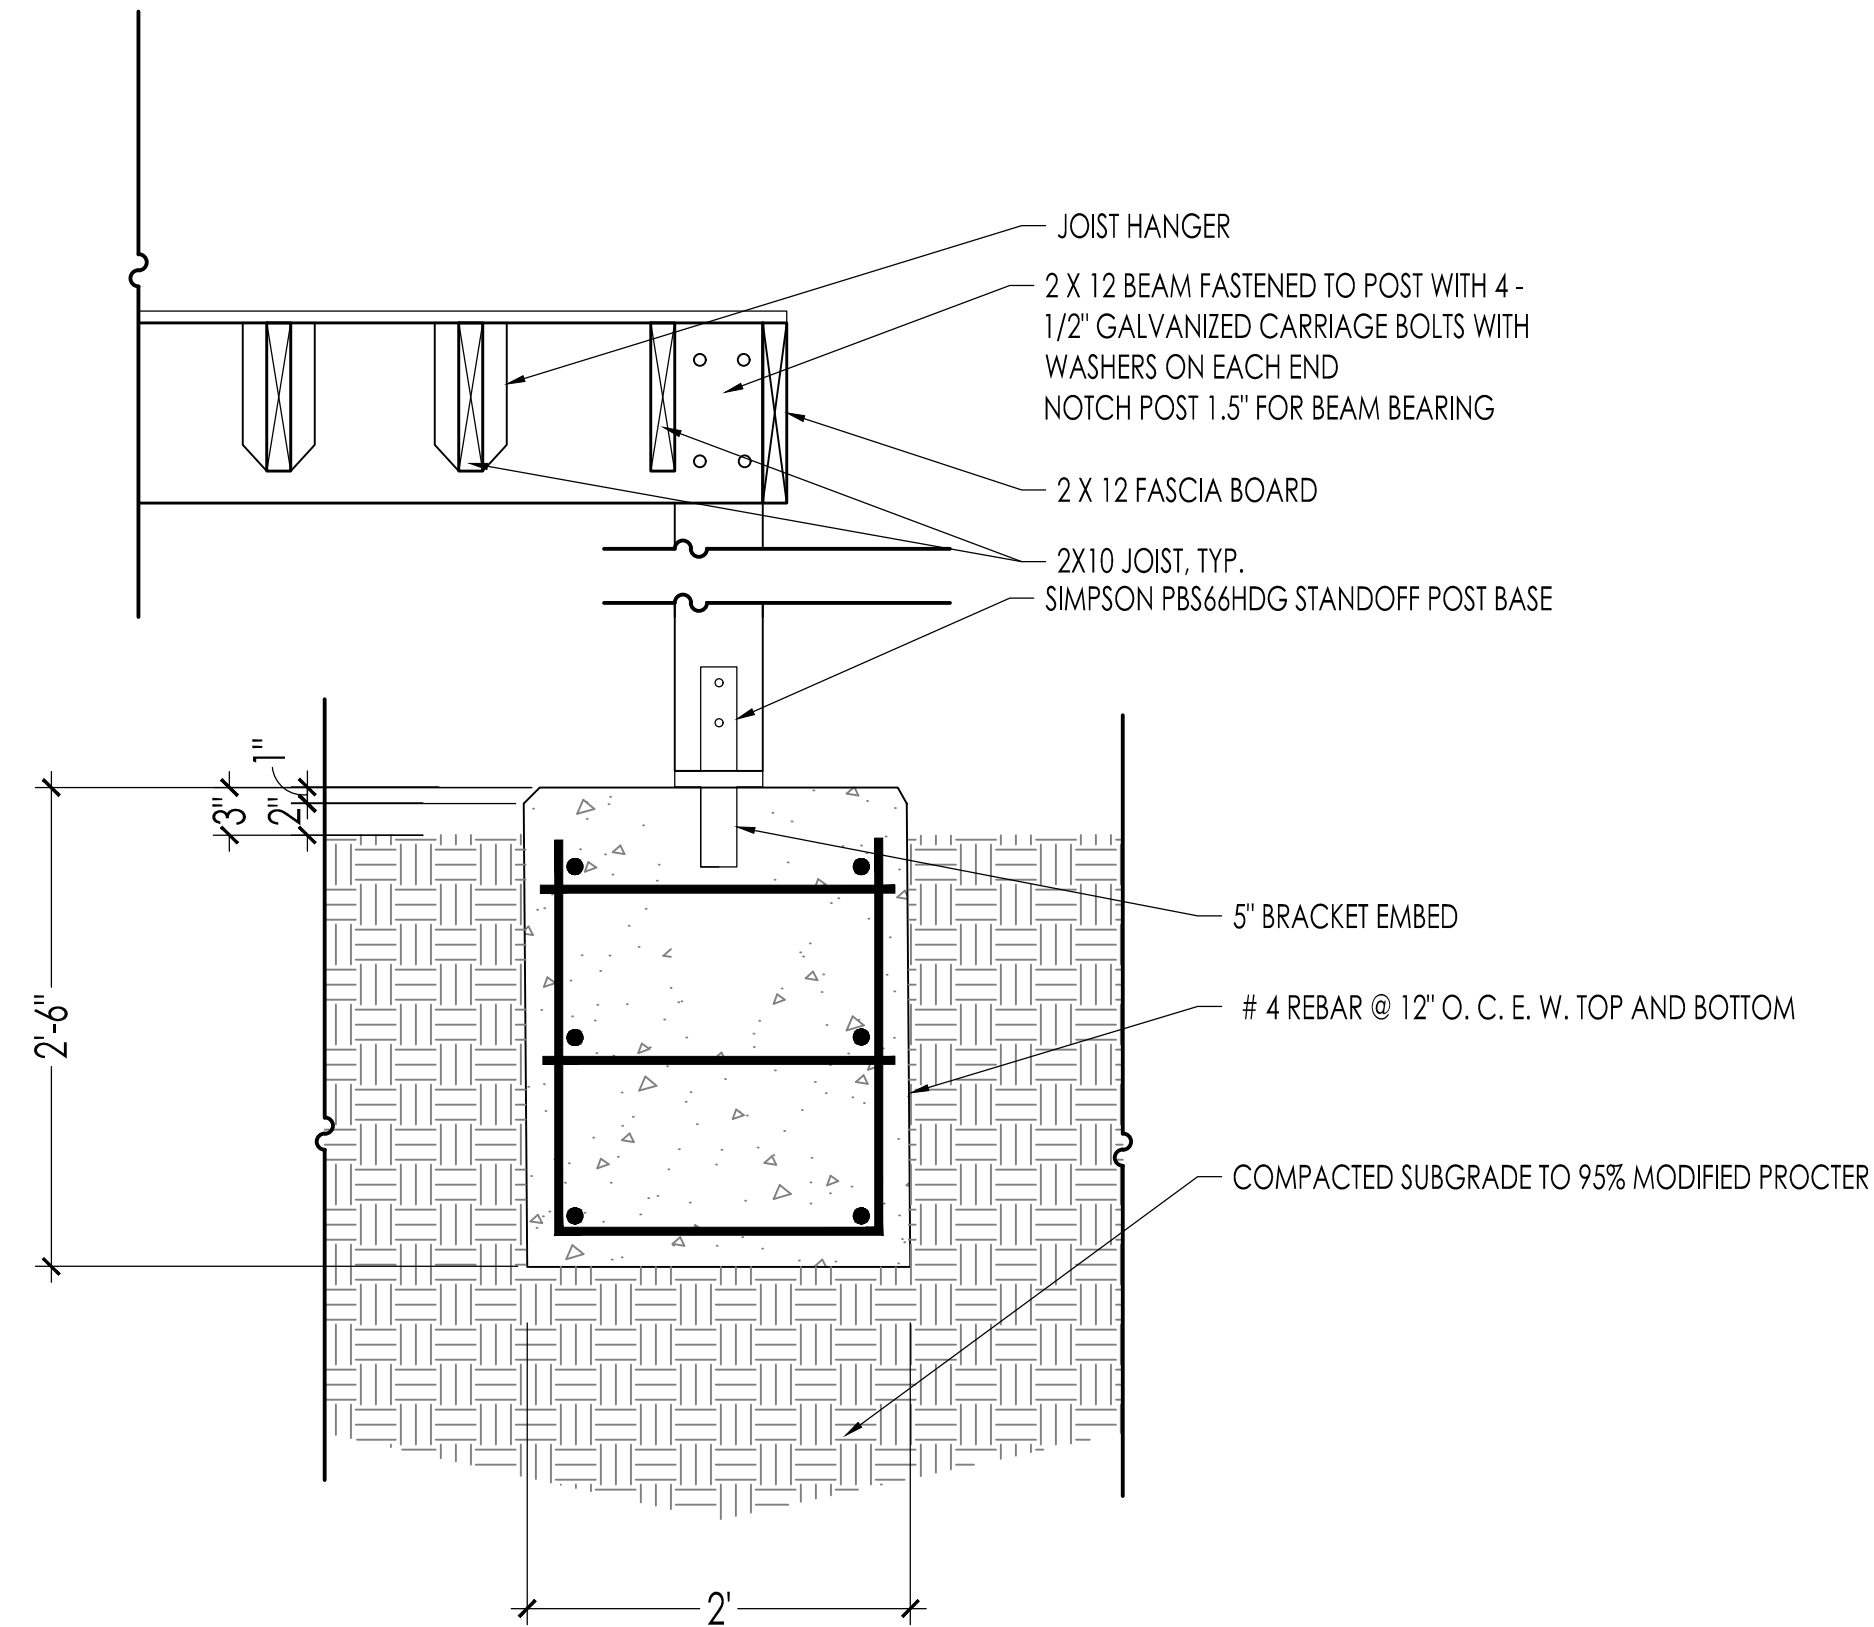

NOTE: ALL WOOD MEMBERS OTHER THAN DECKING TO BE PRESSURE TREATED. ALL VISIBLE FACES OF WOOD TO BE PAINTED OR STAINED, PER OWNER, AFTER PRESSURE TREATING IS FULLY CURED AND DRIED TO A LEVEL SUITABLE FOR PAINTING.



A Division of **360 STUDIO**
LANDSCAPE
ARCHITECTURE

350 RESEARCH COURT
PEACHTREE CORNERS,
GEORGIA 30092
O: 770.451.2741
PEC360STUDIO.COM

THIS DOCUMENT, ELECTRONIC AND REPRODUCTIONS, IS THE EXCLUSIVE PROPERTY OF 360 STUDIO AND IS NOT TO BE REPRODUCED OR COPIED WHOLE OR IN PART EXCEPT AS REQUIRED FOR THE PROJECT HEREIN. IT MAY NOT BE USED ON ANY OTHER PROJECT WITHOUT AN EXPRESSED WRITTEN AGREEMENT WITH 360 STUDIO.

PROJECT

UGA USDA
FSA URBAN &
INNOVATIVE
AGRICULTURAL
COMMUNITY

CONYERS, GA 30094

FOR

SUE SANDERS

ANDREW HAMMER
678.387.7081

REVISION	DATE
PRICING SET	06/02/2025

DRAWN BY: JC
APPROVED BY: DM

PROJECT NUMBER
24209.00

SEAL

PRELIMINARY
NOT TO BE RELEASED
FOR CONSTRUCTION

SEAL IS ONLY VALID IF COUNTER SIGNED AND
DATED WITH AN ORIGINAL SIGNATURE.

DATE

04/10/2025

TITLE

HARDSCAPE
DETAILS

SHEET

L6.03